


18088 - The Blocks.dwg

### GRAVESITE YIELD SUMMARY

PHASE	CASKET PLOTS		CREMAIN PLOTS			TOTAL NUMBER OF GRAVESITES INCLUDING MEMORIAL WALL MARKERS
	PRE-PLACED DOUBLE-DEPTH CRYPTS IN (3'X8') PLOTS (PPC)	OVERSIZED DOUBLE-DEPTH PRE-PLACED CRYPTS IN (4'X9') PLOTS (OS)	IN-GROUND CREMAIN SITES IN (4'X4') PLOTS (IGC)	COLUMBARIUM NICHES	MEMORIAL WALL MARKERS	
1	598	12	999	660	50	2,319
<b>TOTAL</b>	<b>7,176</b>	<b>144</b>	<b>13,179</b>	<b>7,920</b>	<b>100</b>	<b>28,519</b>

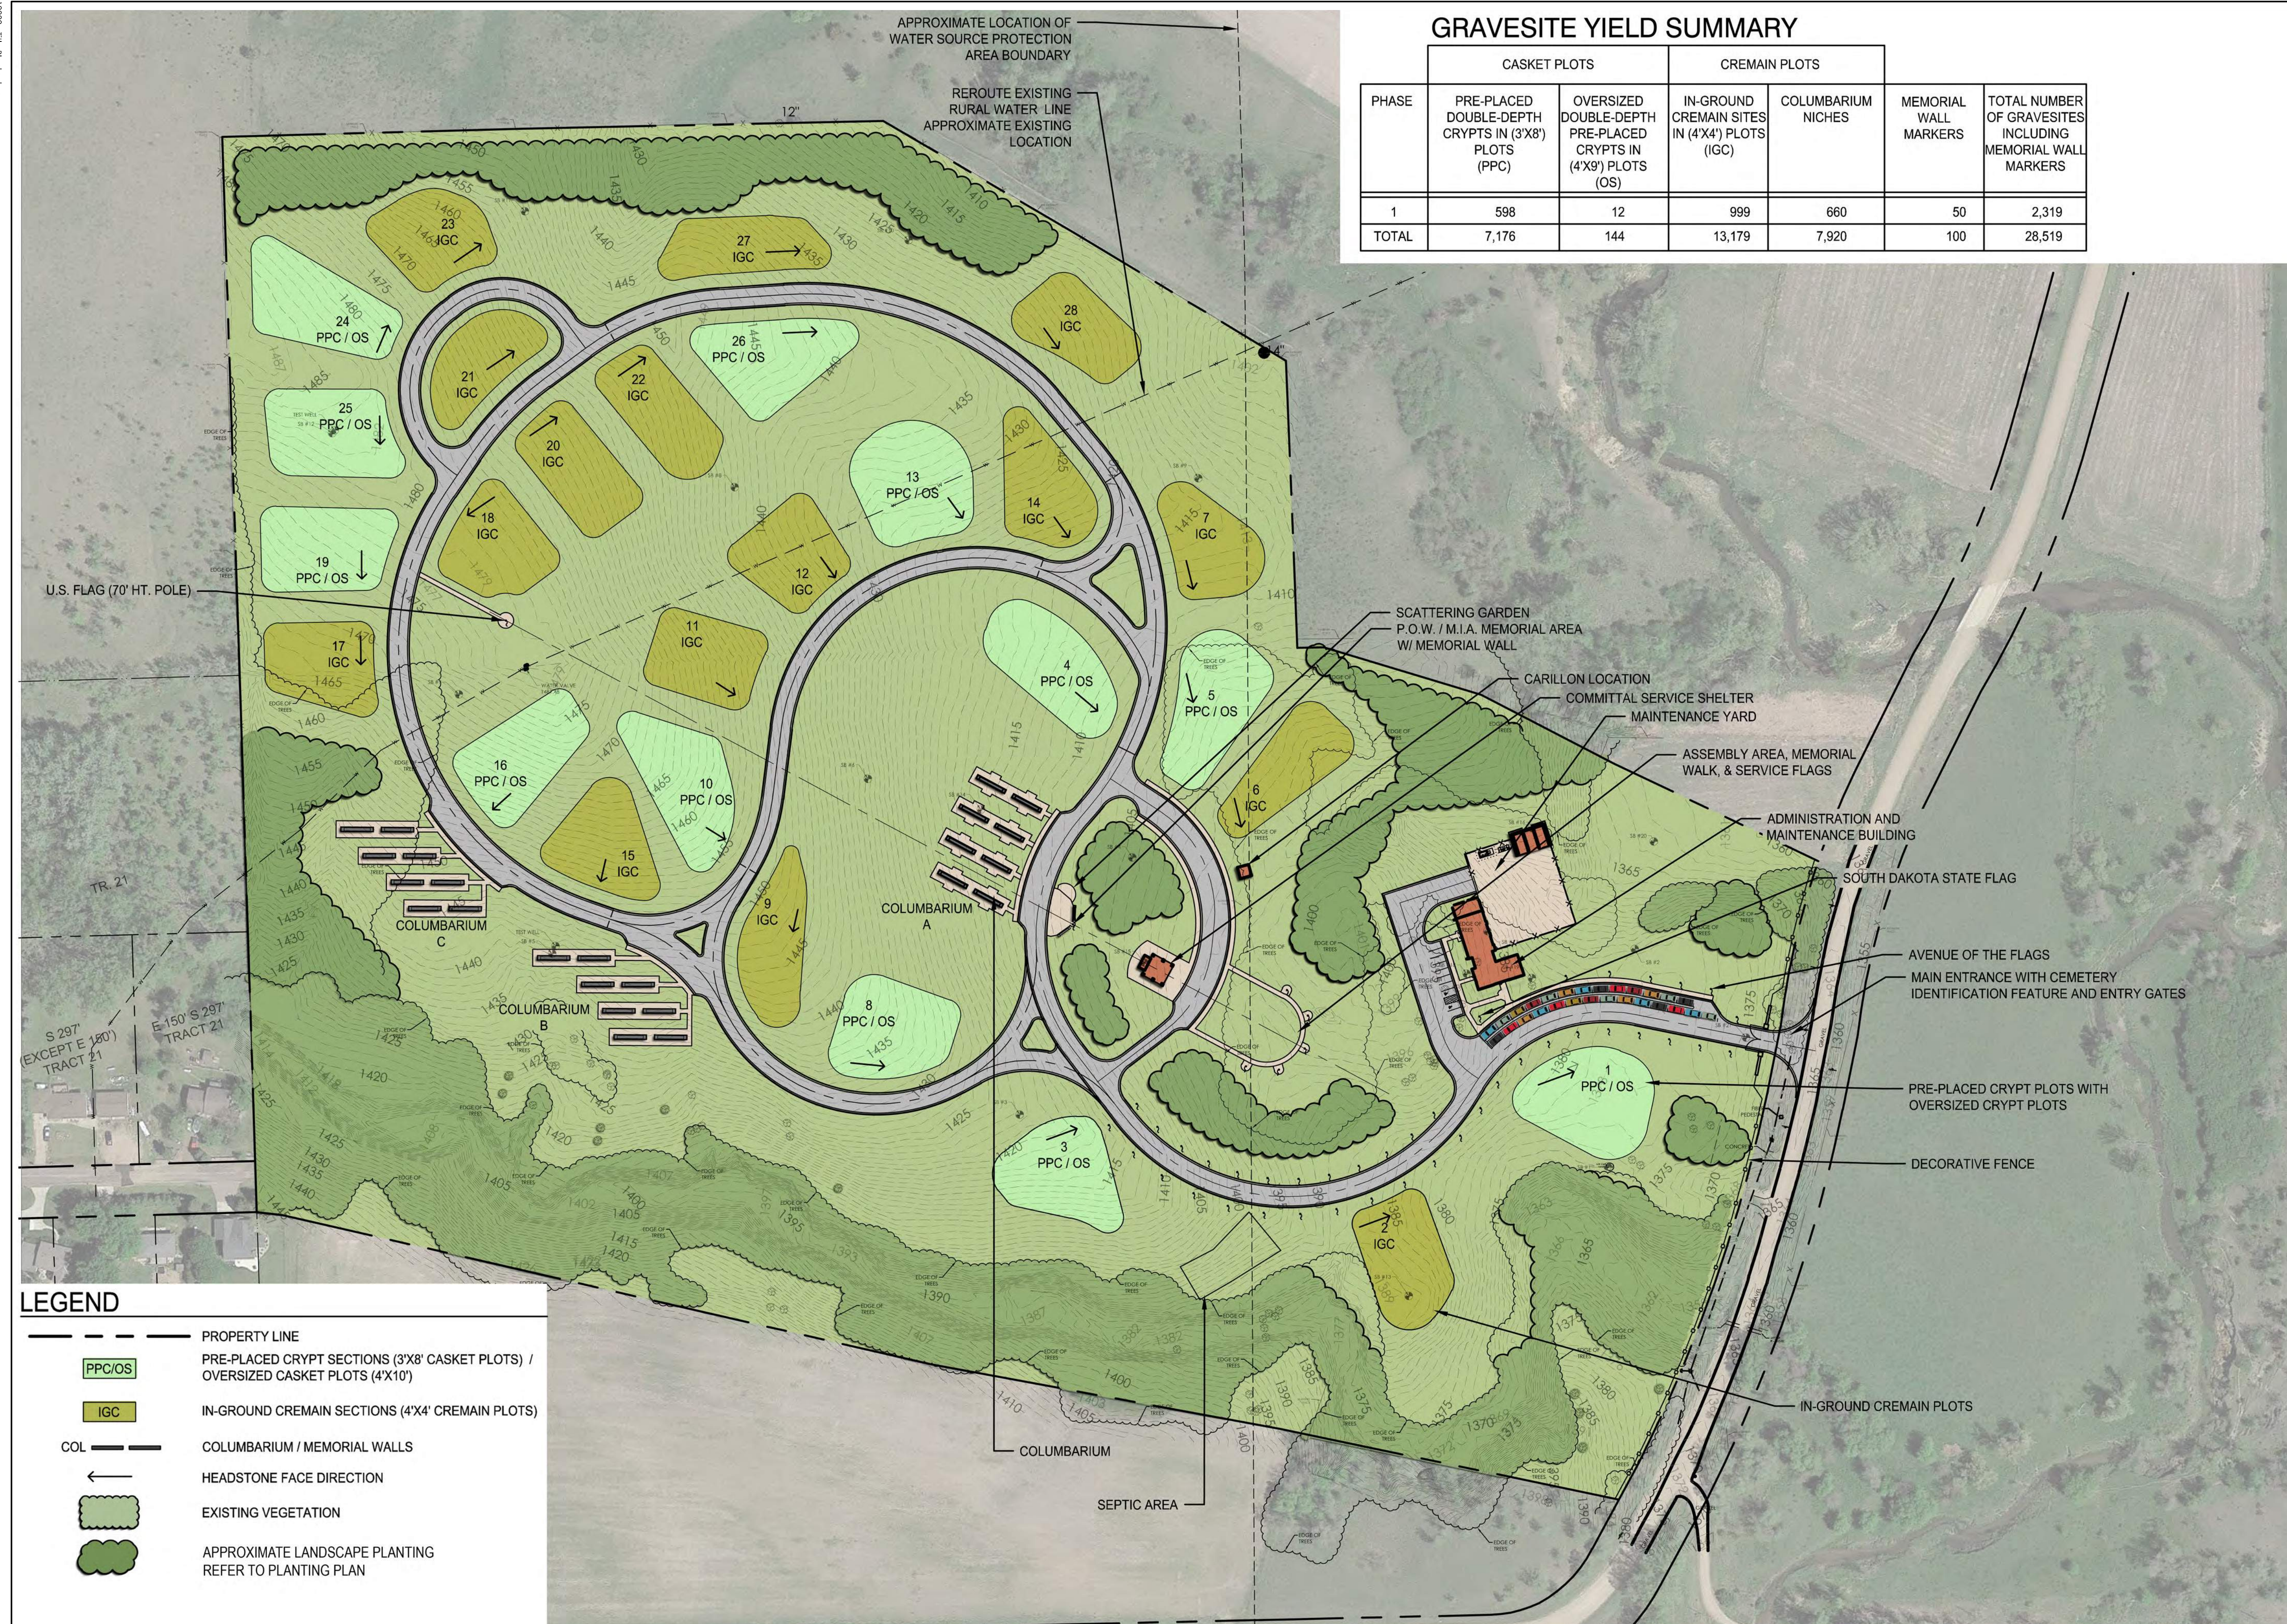

**LEGEND**

- PROPERTY LINE
- PRE-PLACED CRYPT SECTIONS (3'X8' CASKET PLOTS) / OVERSIZED CASKET PLOTS (4'X10')
- IN-GROUND CREMAIN SECTIONS (4'X4' CREMAIN PLOTS)
- COLUMBARIUM / MEMORIAL WALLS
- HEADSTONE FACE DIRECTION
- EXISTING VEGETATION
- APPROXIMATE LANDSCAPE PLANTING REFER TO PLANTING PLAN

**SOUTH DAKOTA STATE VETERANS CEMETERY**  
**MASTER PLAN**  
 SIOUX FALLS, SOUTH DAKOTA  
 SET PROJECT #: 18088 / OSE # N1818-05X / FAI # SD-18-06

PLOT DATE 5/9/2019 4:54 PM

MASTER PLAN  
**PREFERRED MASTER PLAN**