


GRAVESITE YIELD SUMMARY

PHASE	CASSET PLOTS		CREMAIN PLOTS		MEMORIAL WALL MARKERS	TOTAL NUMBER OF GRAVESITES INCLUDING MEMORIAL WALL MARKERS
	PRE-PLACED DOUBLE-DEPTH CRYPTS IN (3'X8') PLOTS (PPC)	OVERSIZED DOUBLE-DEPTH PRE-PLACED CRYPTS IN (4'X9') PLOTS (OS)	IN-GROUND CREMAIN SITES IN (4'X4') PLOTS (IGC)	COLUMBARIUM NICHES		
1	598	12	999	660	50	2,319
2	598	12	812	660	50	2,132
3	598	12	812	660	0	2,082
4	598	12	812	660	0	2,082
5	598	12	812	660	0	2,082
6	598	12	812	660	0	2,082
7	598	12	812	660	0	2,082
8	598	12	812	660	0	2,082
9	598	12	812	660	0	2,082
10	598	12	812	660	0	2,082
11	598	12	812	660	0	2,082
12	598	12	812	660	0	2,082
FUTURE	0	0	3,248	0	0	3,248
TOTAL	7,176	144	13,179	7,920	100	28,519

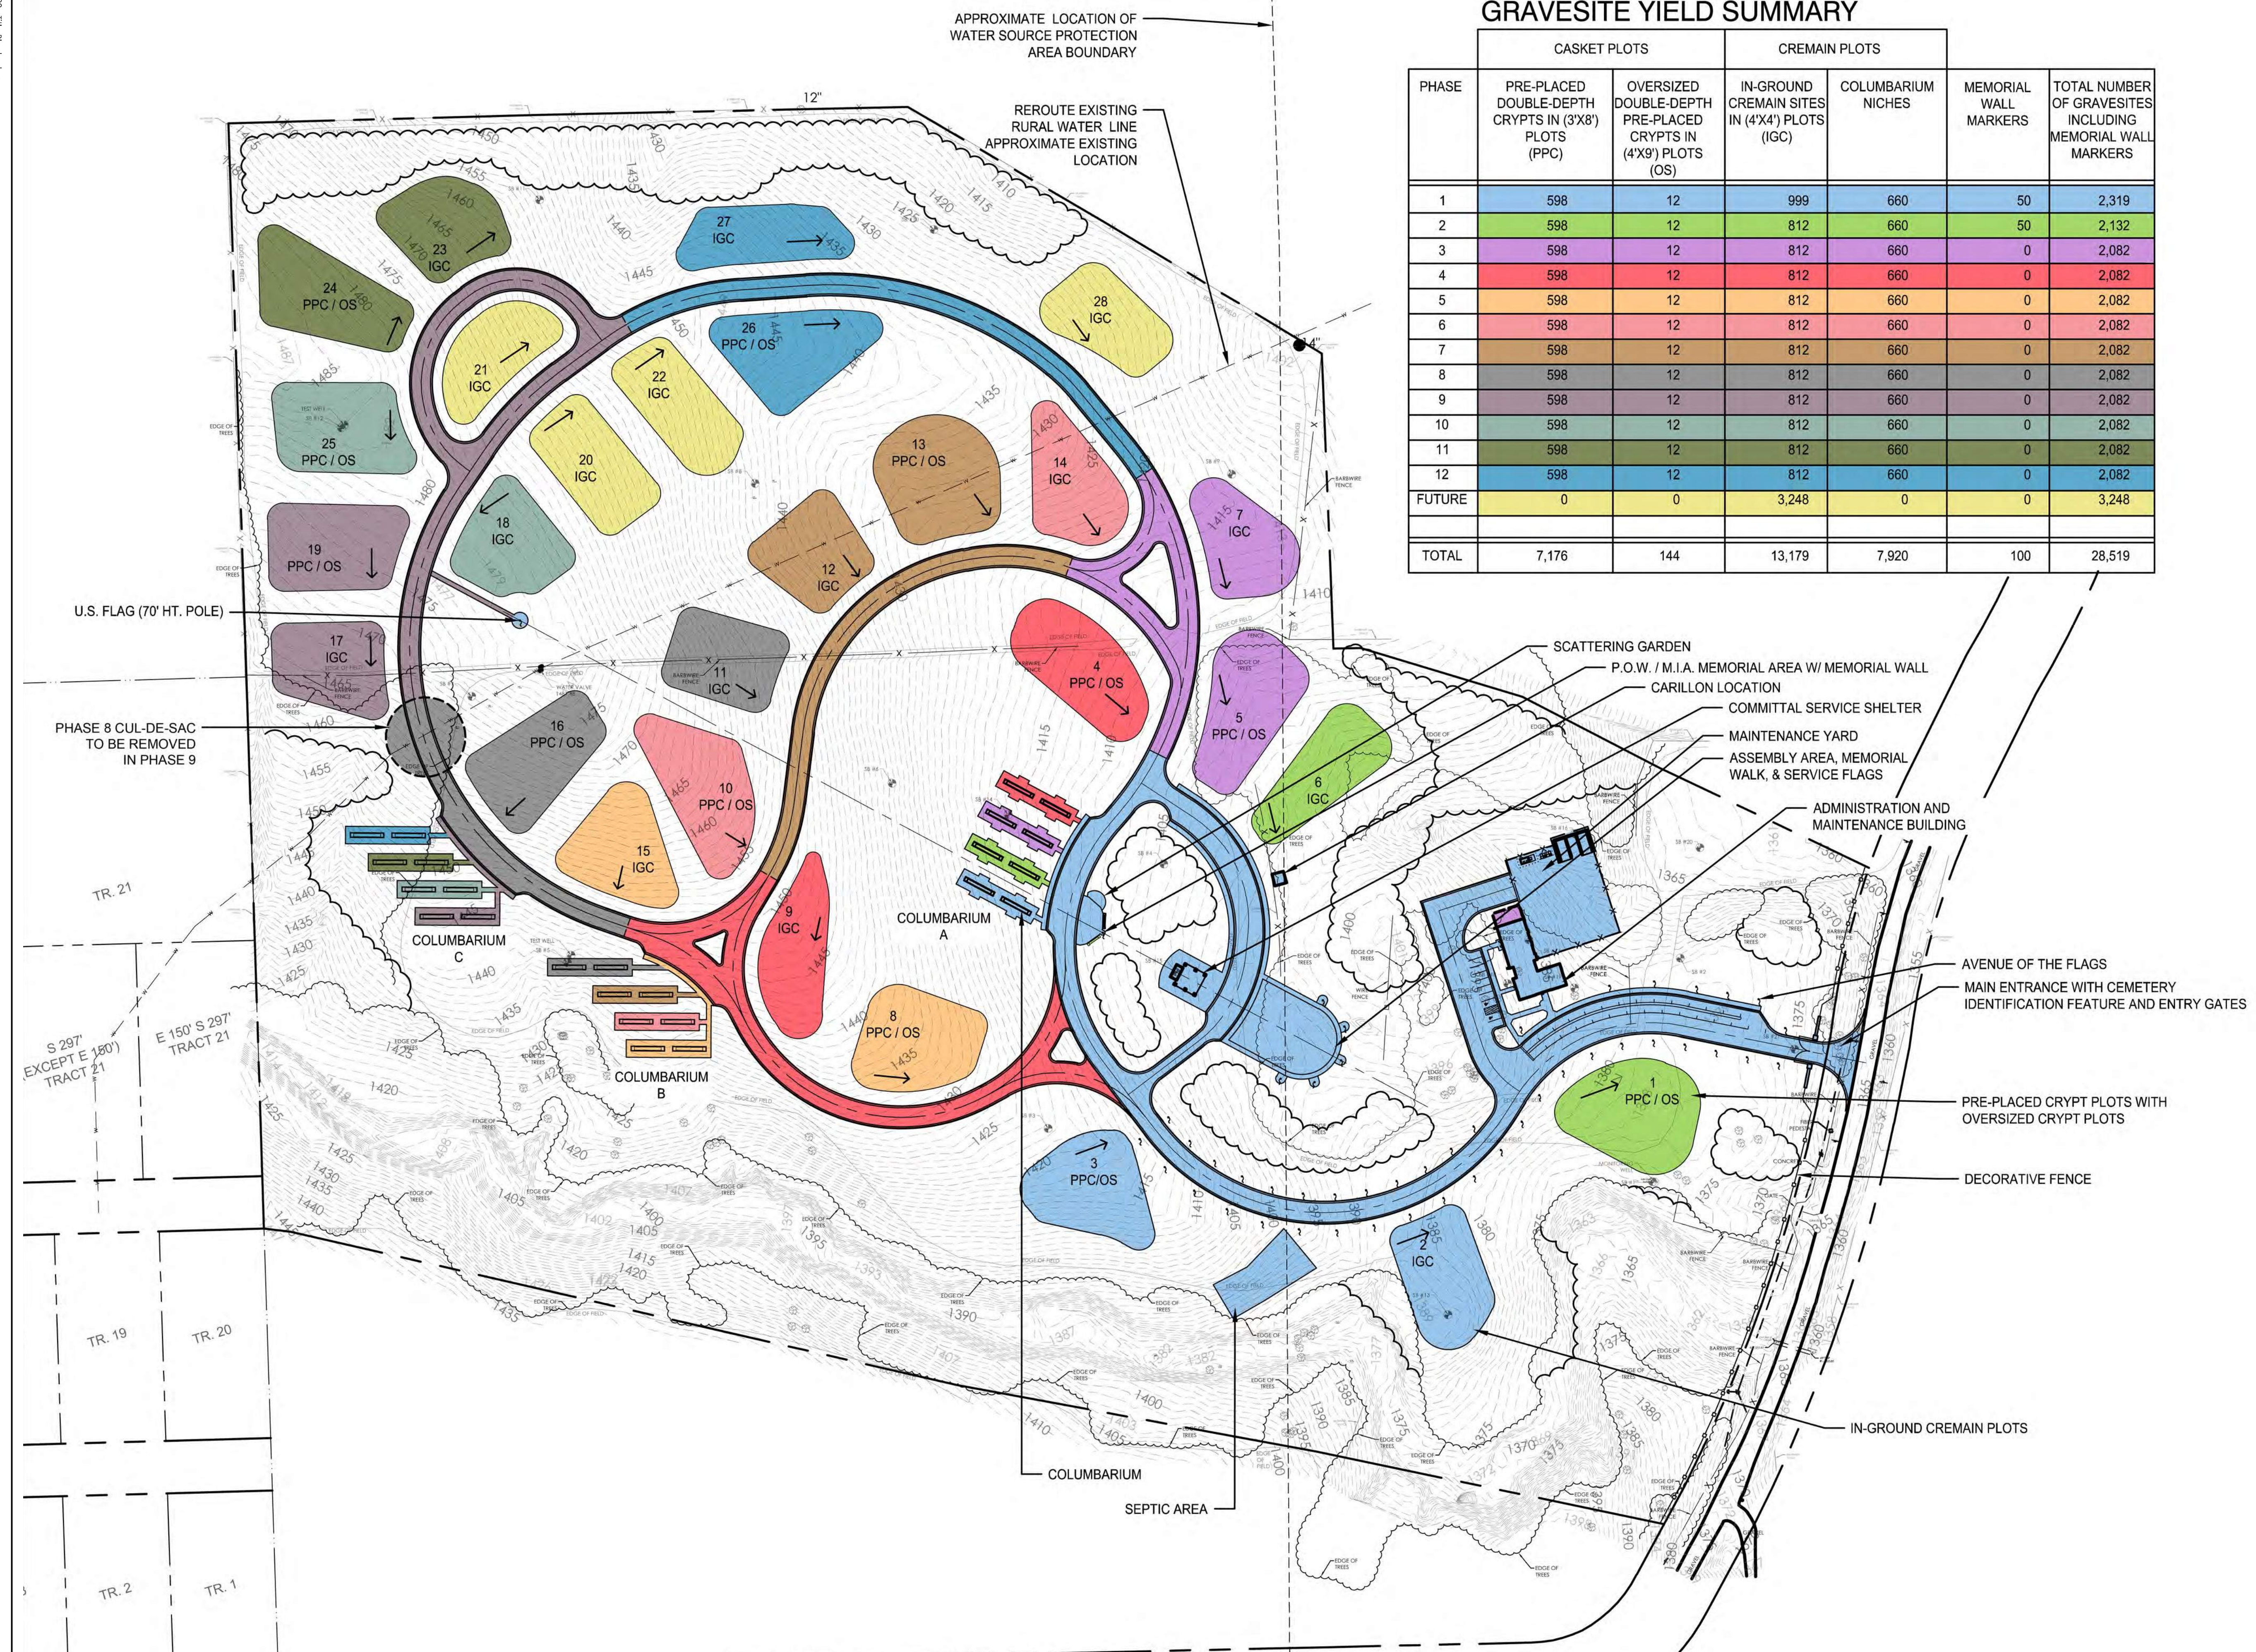

SOUTH DAKOTA STATE VETERANS CEMETERY
MASTER PLAN
 SIOUX FALLS, SOUTH DAKOTA
SEI PROJECT #: 18088 / OSE # N1818-05X / FAI # SD-18-06

PLOT DATE 5/9/2019 4:54 PM

MASTER PLAN
PHASING PLAN